


Existing Ground Floor 1:100

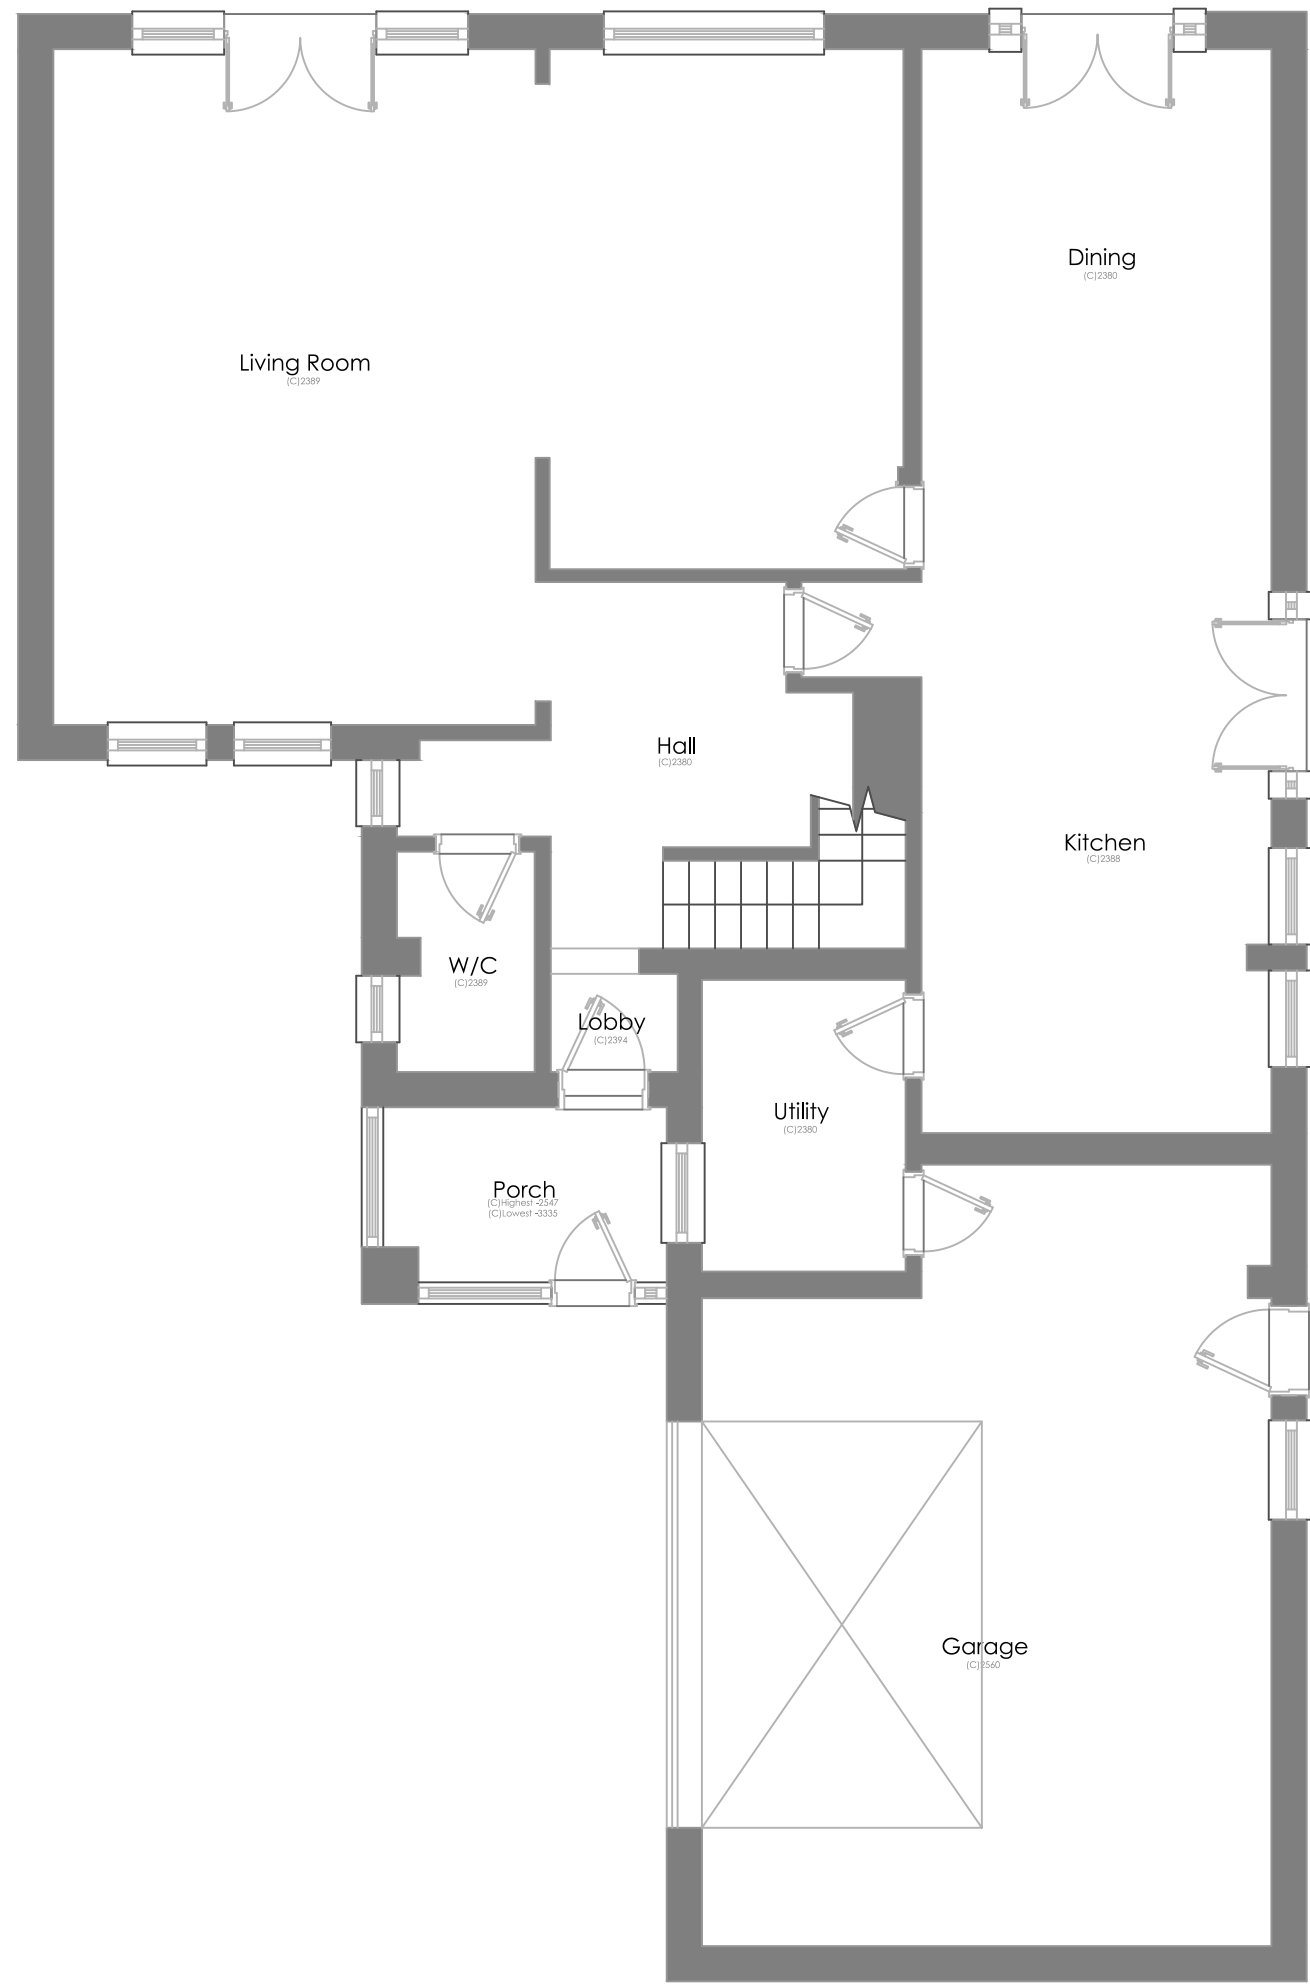

Existing First Floor 1:100

